


Note:
Non Combustable zones require the use of non combustable framing and linings.

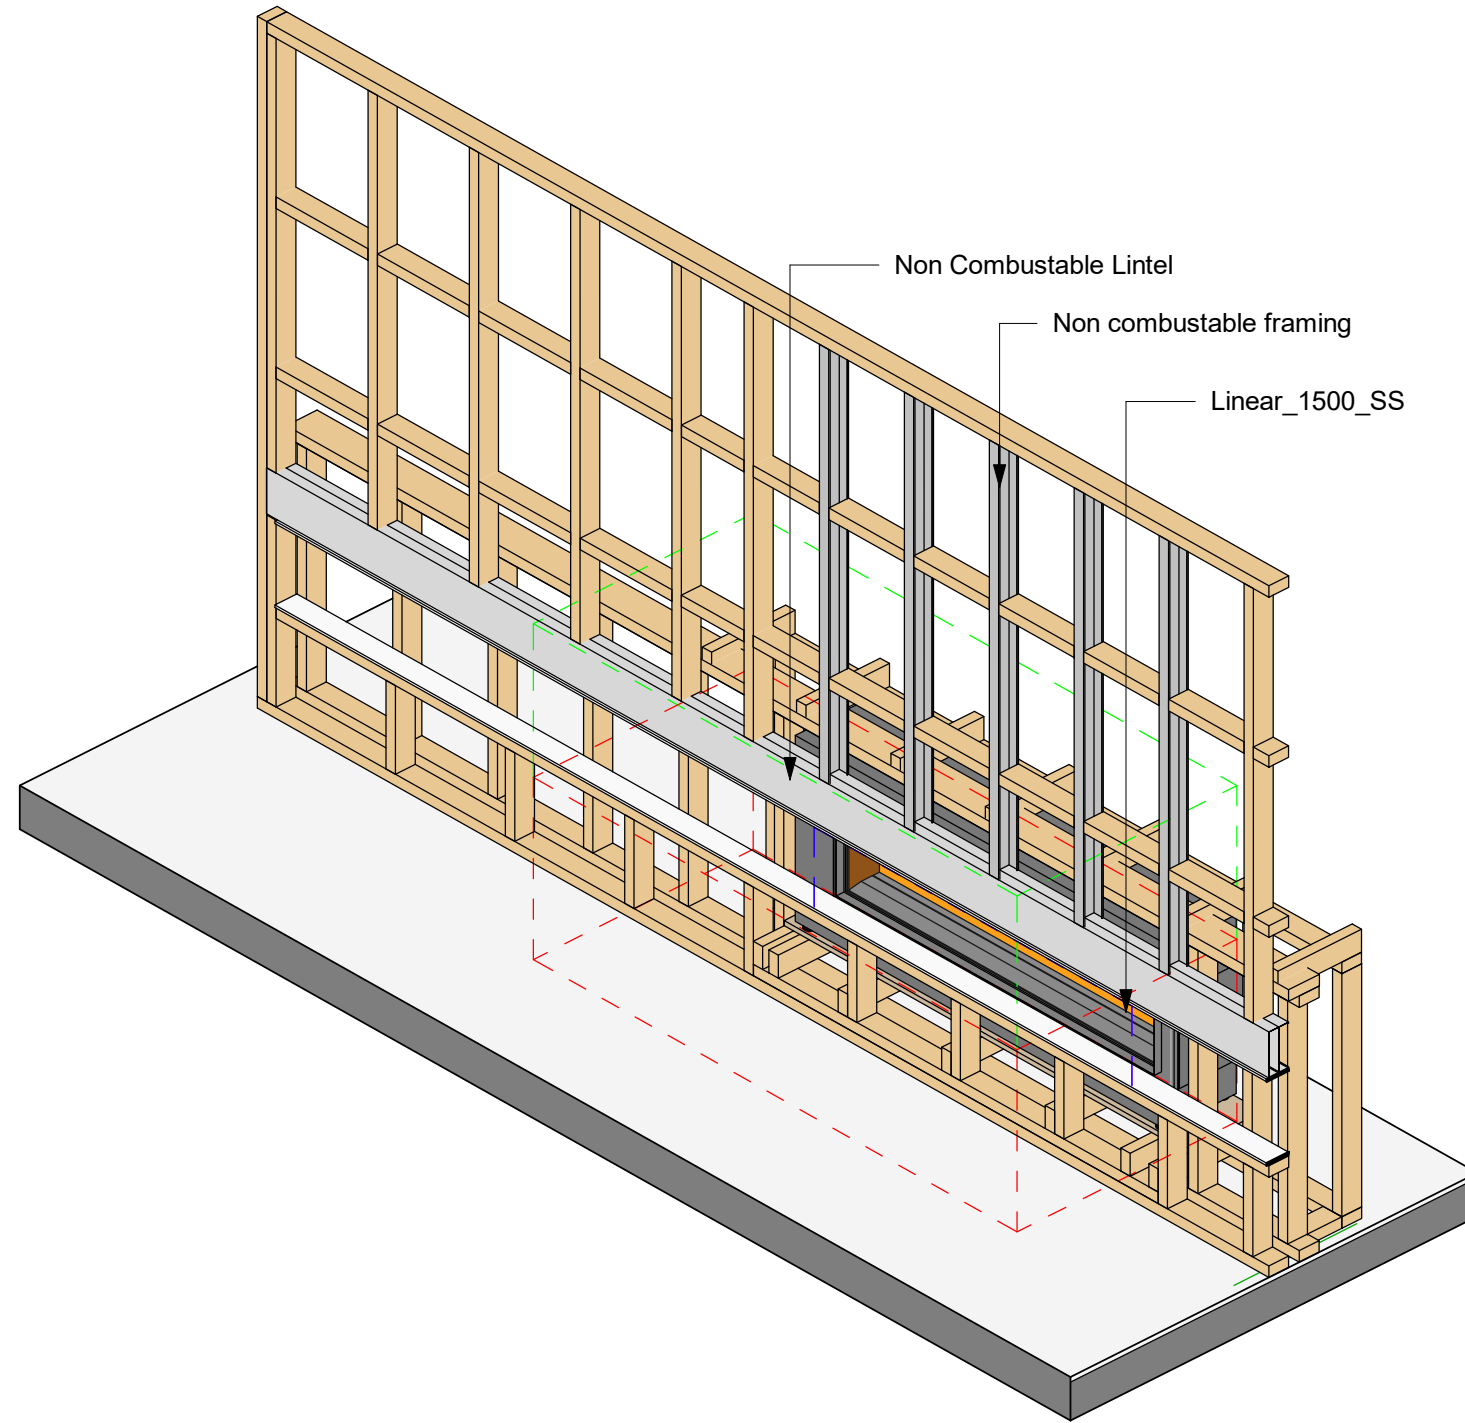

Isometric View

Original Sheet Size A3 Note that designs illustrated are indicative examples only and will require specific design.

© 2019 Rinnai New Zealand Ltd. Rinnai is constantly improving its products, and as such, all information and specifications are subject to change or variation without notice.



Linear Fire 1500 - Single Sided
Isometric Structure
Isometric Structure

0800 746 624
Family: linear1500_ss
Type: Linear
Scale:
July 2019

Sheet: rinnai_linear1500_ss_042